




FRONT ELEVATION



END ELEVATION (LOUNGE)



REAR ELEVATION

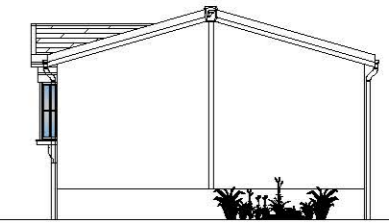

END ELEVATION (BEDROOM)



BARNWELL


12.192 x 6.096m
40' x 20'

LOUNGE	2.98 x 5.79m
KITCHEN	3.46 x 2.78m
DINER	2.16 x 2.92m
BATHROOM	2.13 x 1.70m
BEDROOM 1	2.60 x 2.92m
WARDROBE	2.60 x 1.47m
ENSUITE	2.60 x 1.32m
BEDROOM 2	2.56 x 2.78m
HALL	3.06 x 1.14m

SCALE 1:50 @A3


COPYRIGHT NOTICE:
THIS DRAWING AND THE INFORMATION CONTAINED WITHIN, IS THE PROPERTY OF TINGDENE HOMES LTD. IT MAY NOT BE USED, TRANSMITTED OR REPRODUCED, IN WHOLE OR IN PART, WITHOUT PRIOR WRITTEN CONSENT FROM TINGDENE HOMES LTD. COPYRIGHT

PLEASE BE ADVISED SIZES SHOWN ON DRAWING ARE GUIDELINES ONLY

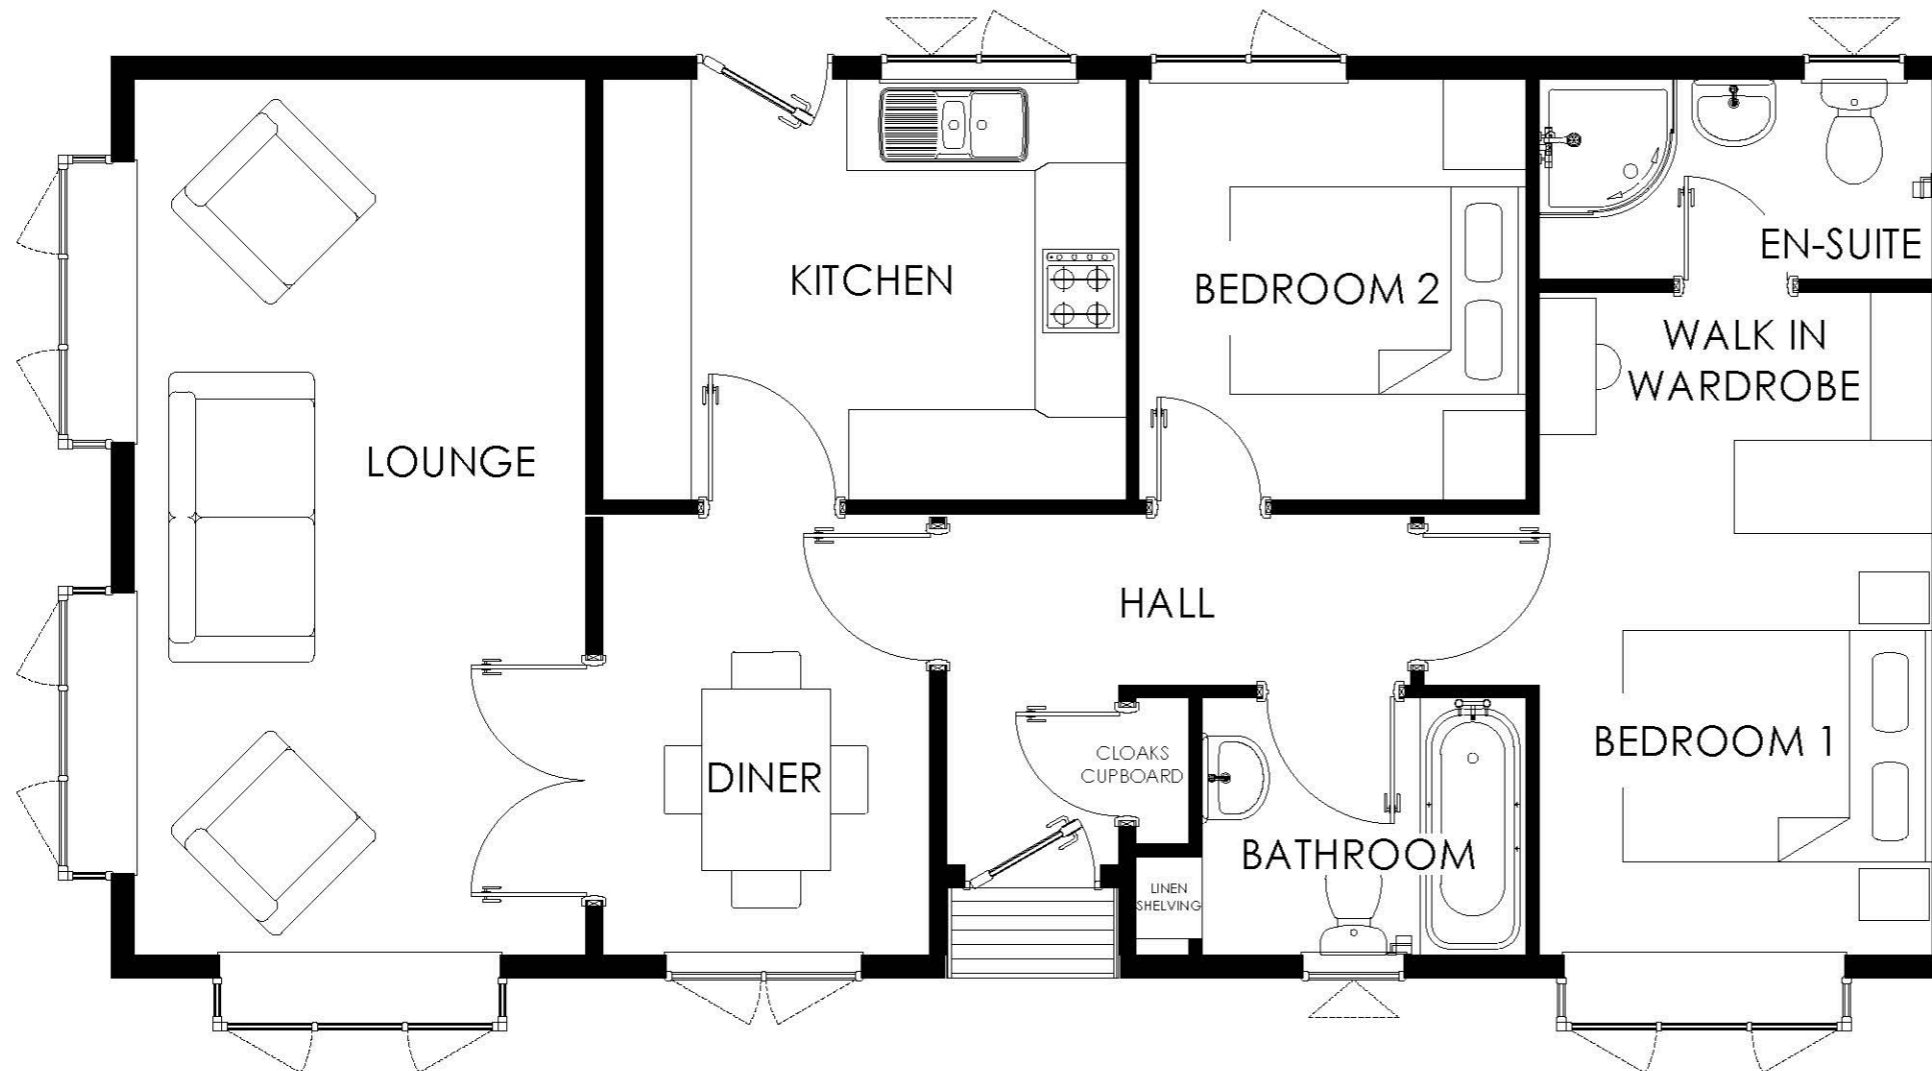




FRONT ELEVATION

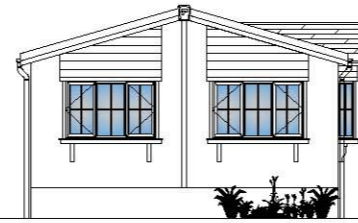

END ELEVATION (LOUNGE)



REAR ELEVATION

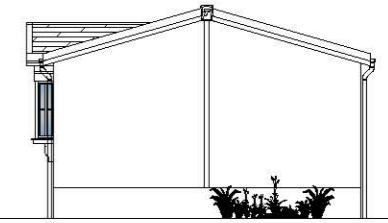


END ELEVATION (BEDROOM)



BARNWELL

12.802 x 6.096m
42' x 20'

LOUNGE	4.06 x 5.79m
KITCHEN	3.55 x 2.78m
DINER	2.44 x 2.90m
BATHROOM	4.06 x 2.90m
BEDROOM 1	2.89 x 2.78m
WARDROBE	3.15 x 2.87m
ENSUITE	1.88 x 1.61m
BEDROOM 2	2.47 x 2.78m
HALL	3.17 x 1.12m

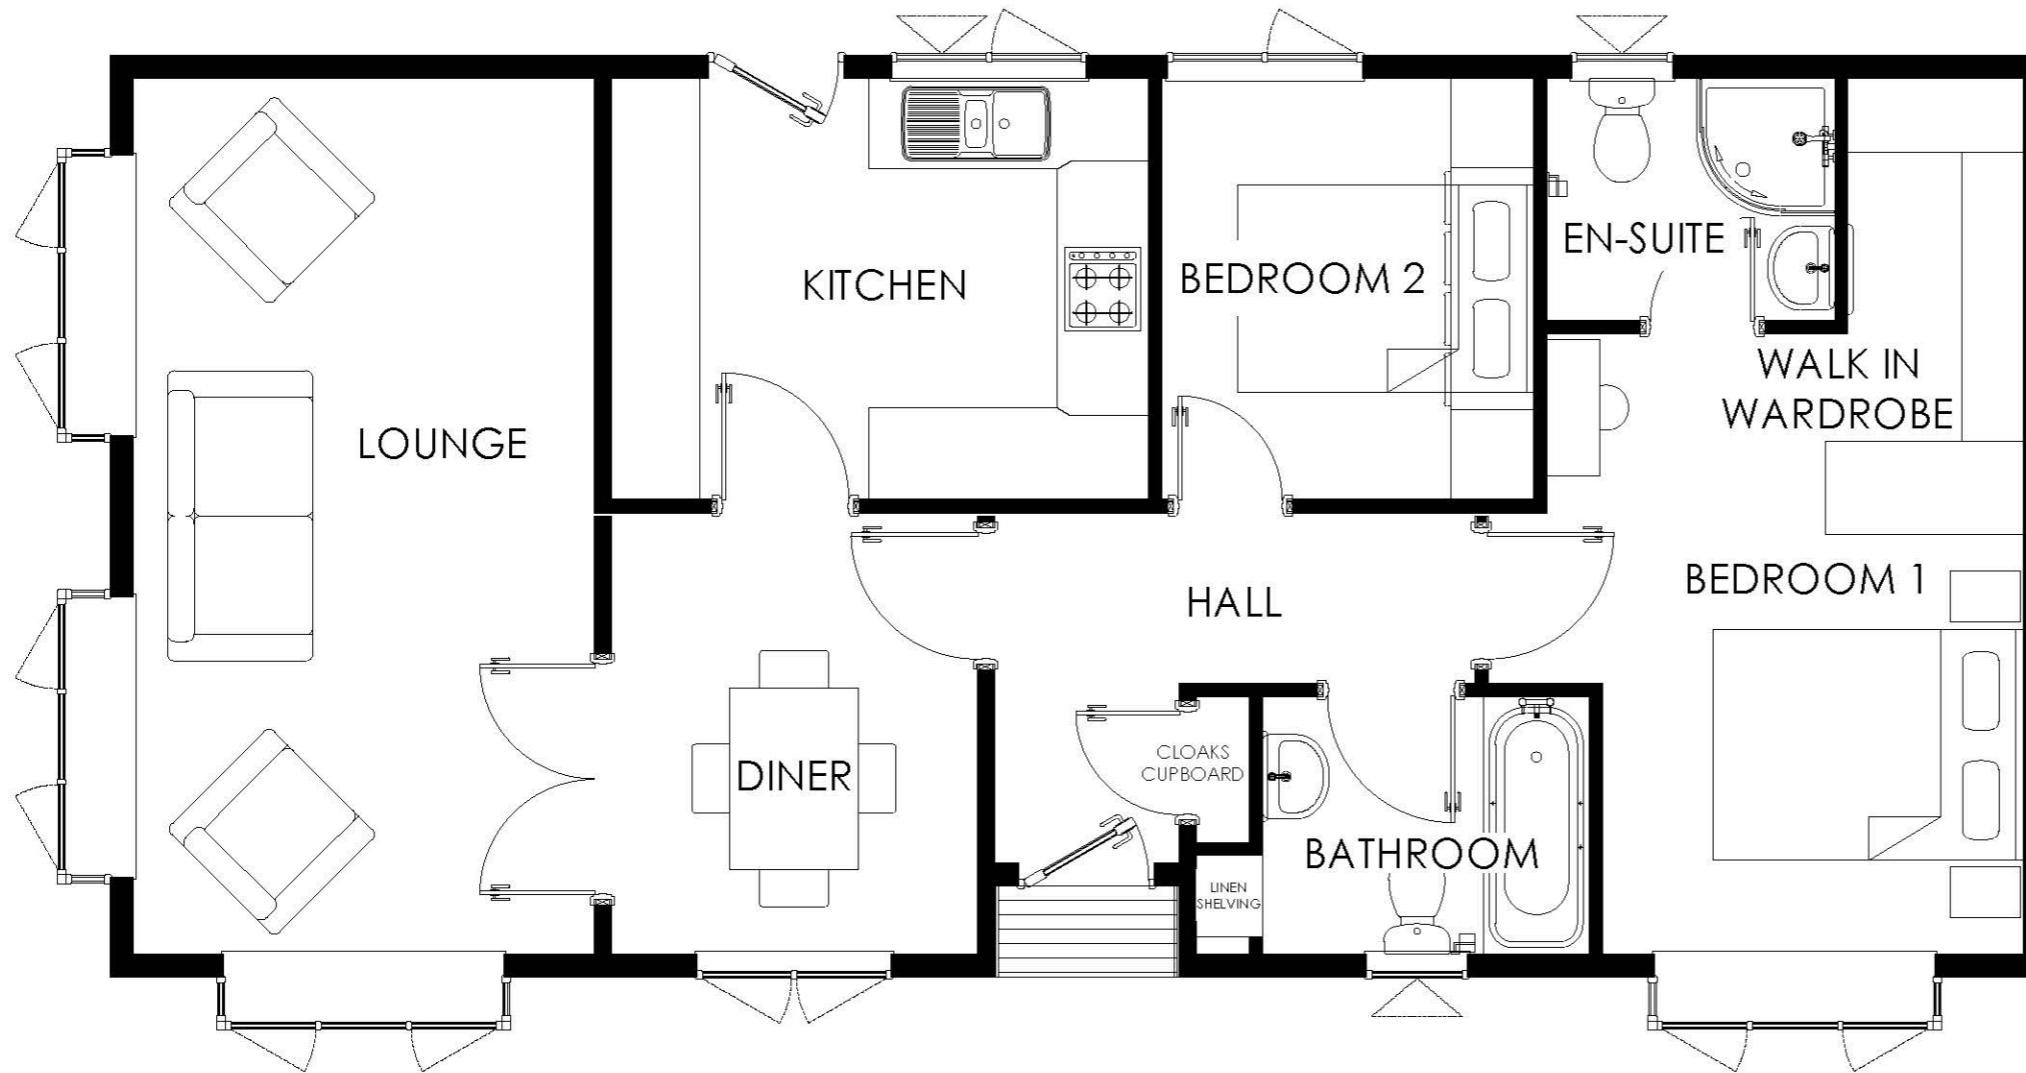

SCALE 1:50 @A3

COPYRIGHT NOTICE:
THIS DRAWING AND THE INFORMATION CONTAINED WITHIN, IS THE PROPERTY OF TINGDENE HOMES LTD. IT MAY NOT BE USED, TRANSMITTED OR REPRODUCED, IN WHOLE OR IN PART, WITHOUT PRIOR WRITTEN CONSENT FROM TINGDENE HOMES LTD. COPYRIGHT

PLEASE BE ADVISED SIZES SHOWN ON DRAWING ARE GUIDELINES ONLY




FRONT ELEVATION




END ELEVATION (LOUNGE)



REAR ELEVATION

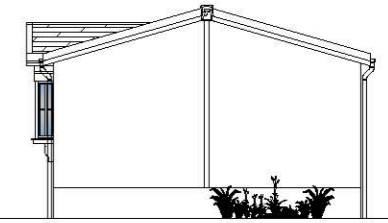

END ELEVATION (BEDROOM)

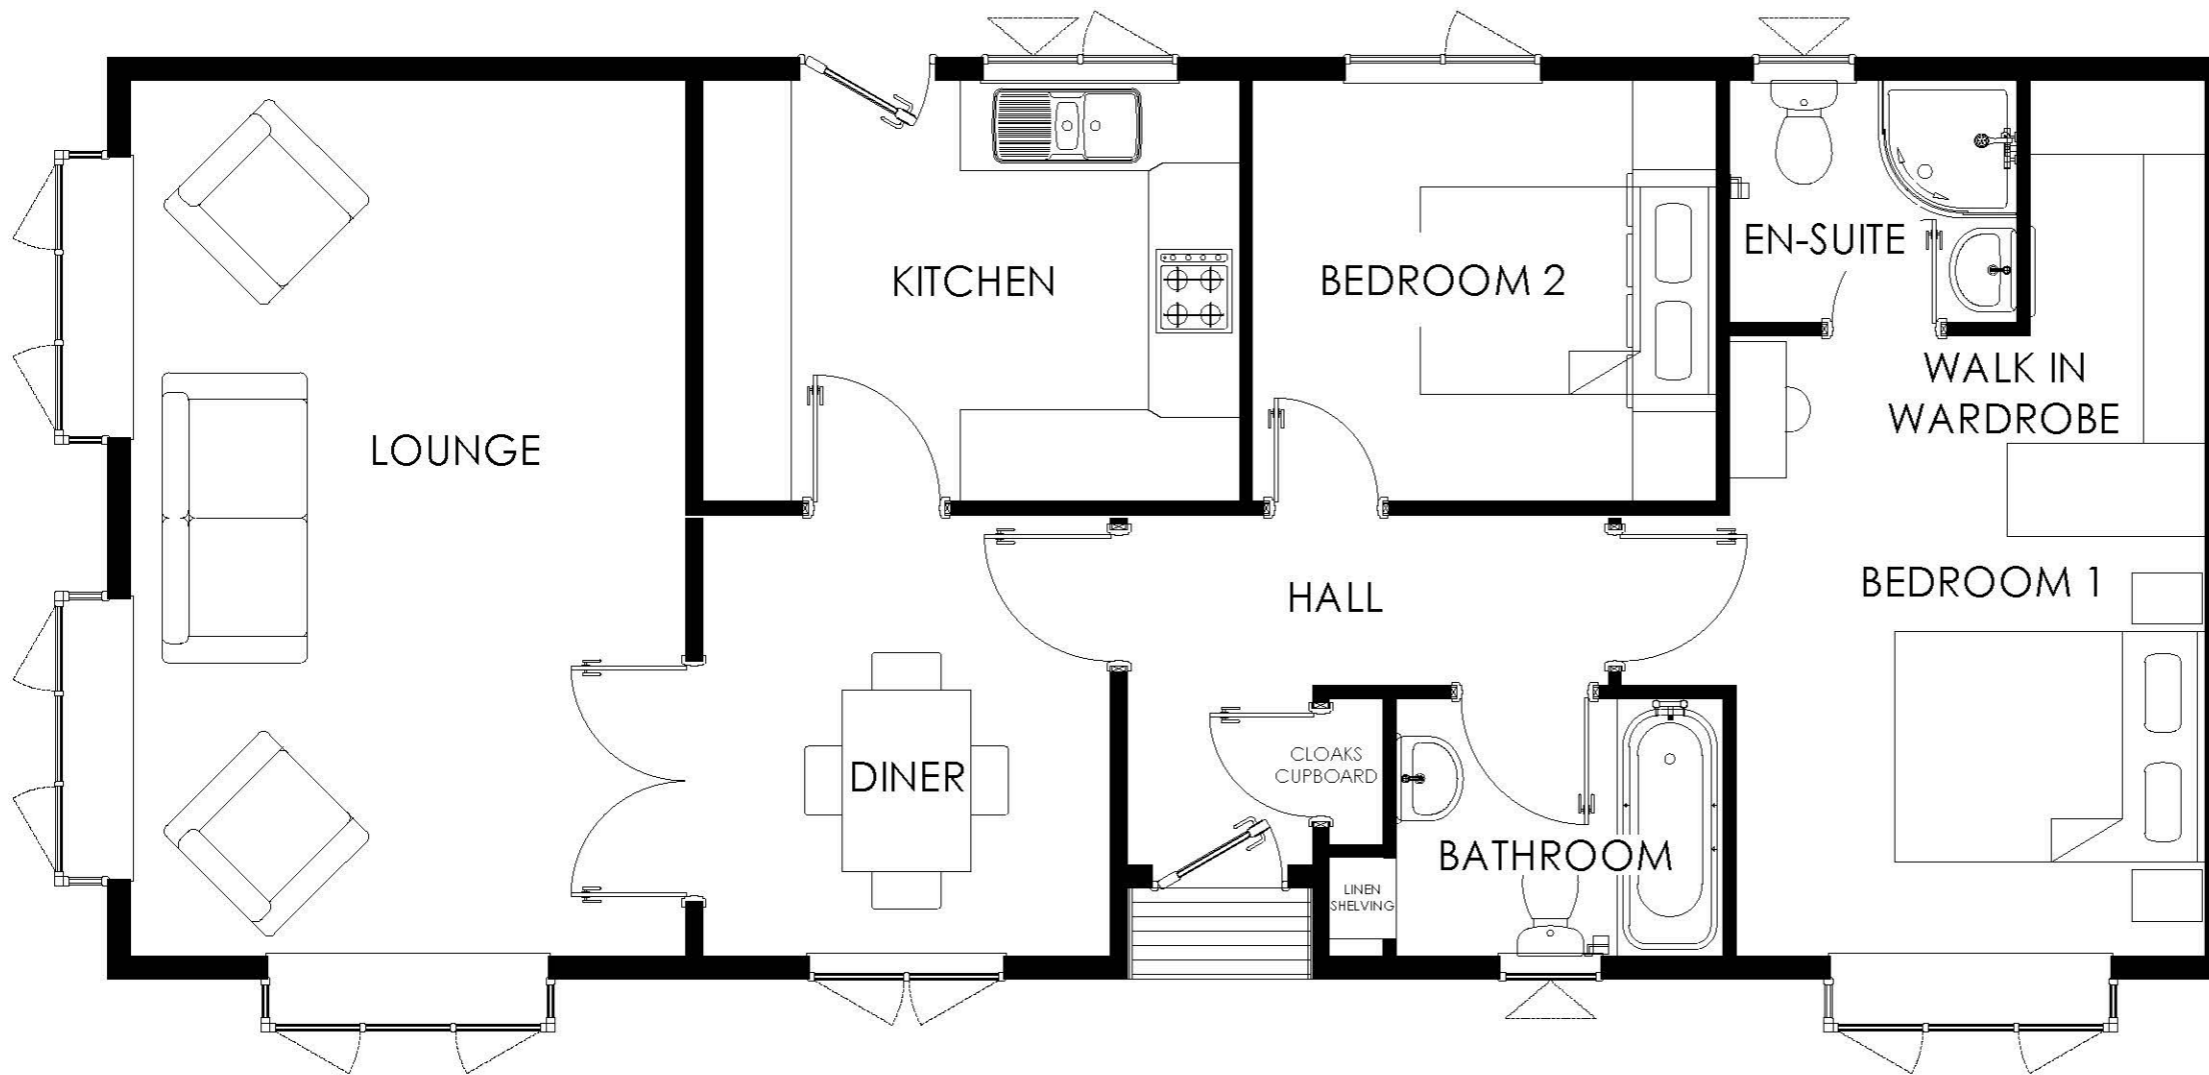

BARNWELL

14.021 x 6.096m
46' x 20'

LOUNGE	3.66 x 5.79m
KITCHEN	3.55 x 2.78m
DINER	2.70 x 2.90m
BATHROOM	2.16 x 1.70m
BEDROOM 1	3.10 x 2.92m
WARDROBE	3.15 x 2.88m
ENSUITE	1.90 x 1.60m
BEDROOM 2	3.06 x 2.78m
HALL	3.19 x 1.10m

SCALE 1:50 @A3


COPYRIGHT NOTICE:
THIS DRAWING AND THE INFORMATION CONTAINED WITHIN, IS THE PROPERTY OF TINGDENE HOMES LTD. IT MAY NOT BE USED, TRANSMITTED OR REPRODUCED, IN WHOLE OR IN PART, WITHOUT PRIOR WRITTEN CONSENT FROM TINGDENE HOMES LTD. COPYRIGHT

PLEASE BE ADVISED SIZES SHOWN ON DRAWING ARE GUIDELINES ONLY






FRONT ELEVATION

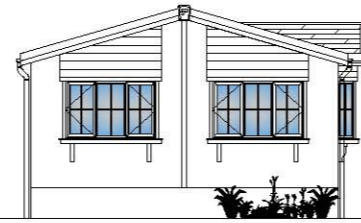


END ELEVATION (LOUNGE)



REAR ELEVATION

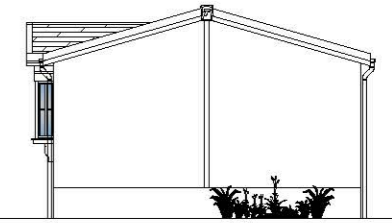

END ELEVATION (BEDROOM)

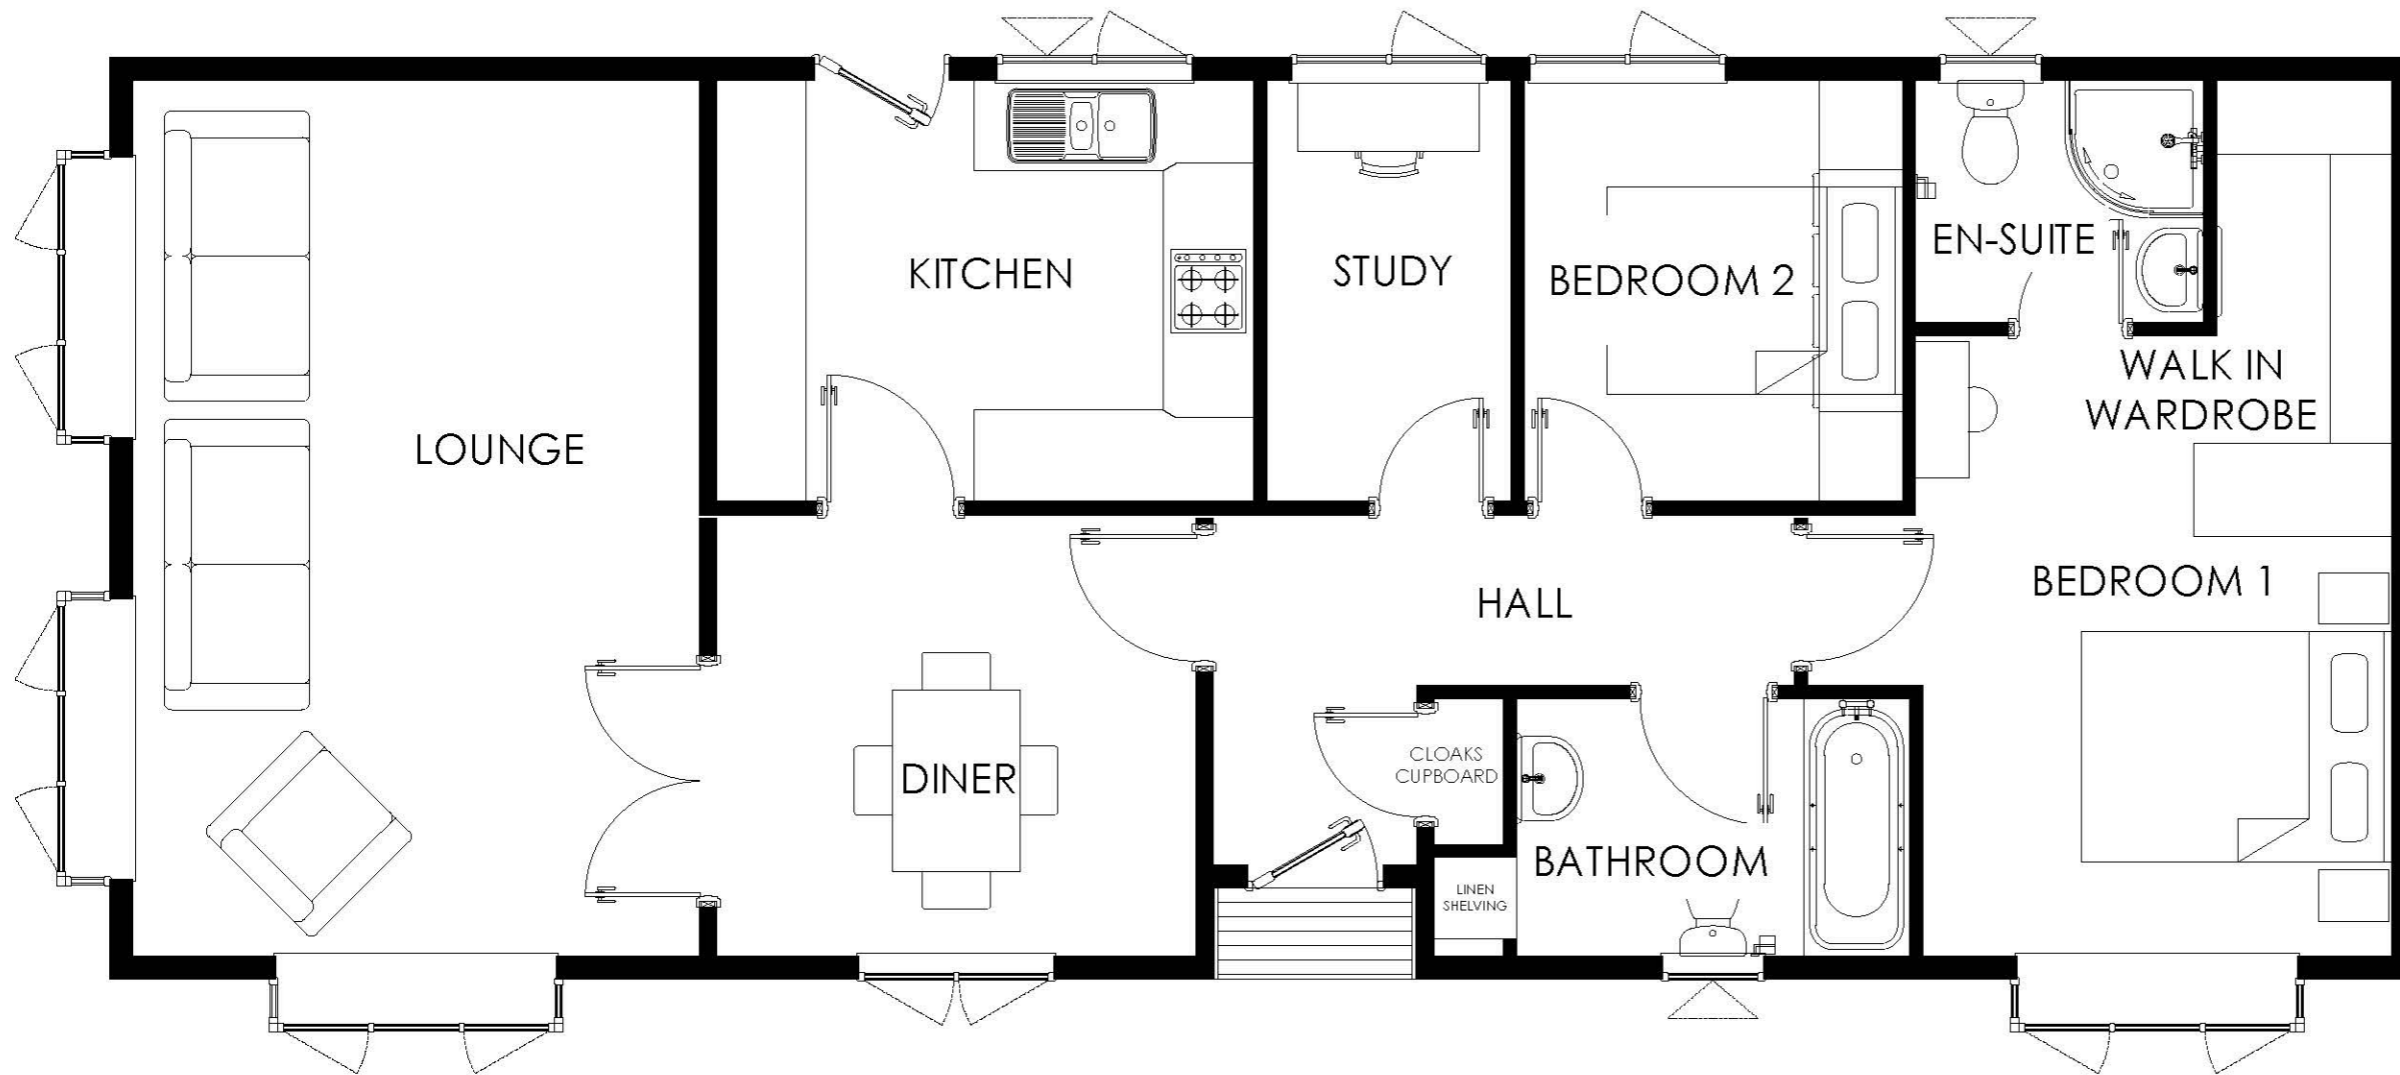

BARNWELL

15.240 x 6.096m
50' x 20'

LOUNGE	3.75 x 5.79m
KITCHEN	3.55 x 2.78m
DINER	3.17 x 2.78m
BATHROOM	1.70 x 2.60m
BEDROOM 1	3.10 x 2.92m
WARDROBE	3.15 x 1.18m
ENSUITE	1.90 x 1.60m
BEDROOM 2	2.50 x 2.78m
HALL	3.84 x 1.11m
STUDY	1.61 x 2.78m

SCALE 1:50 @A3

COPYRIGHT NOTICE:
THIS DRAWING AND THE INFORMATION CONTAINED WITHIN, IS THE PROPERTY OF TINGDENE HOMES LTD. IT MAY NOT BE USED, TRANSMITTED OR REPRODUCED, IN WHOLE OR IN PART, WITHOUT PRIOR WRITTEN CONSENT FROM TINGDENE HOMES LTD. COPYRIGHT

PLEASE BE ADVISED SIZES SHOWN ON DRAWING ARE GUIDELINES ONLY

